





LIMERICK
REGENERATION

ST. MARY'S PARK | PUBLIC INFORMATION SESSION | MARCH 2013
PROPOSALS FOR REDEVELOPMENT



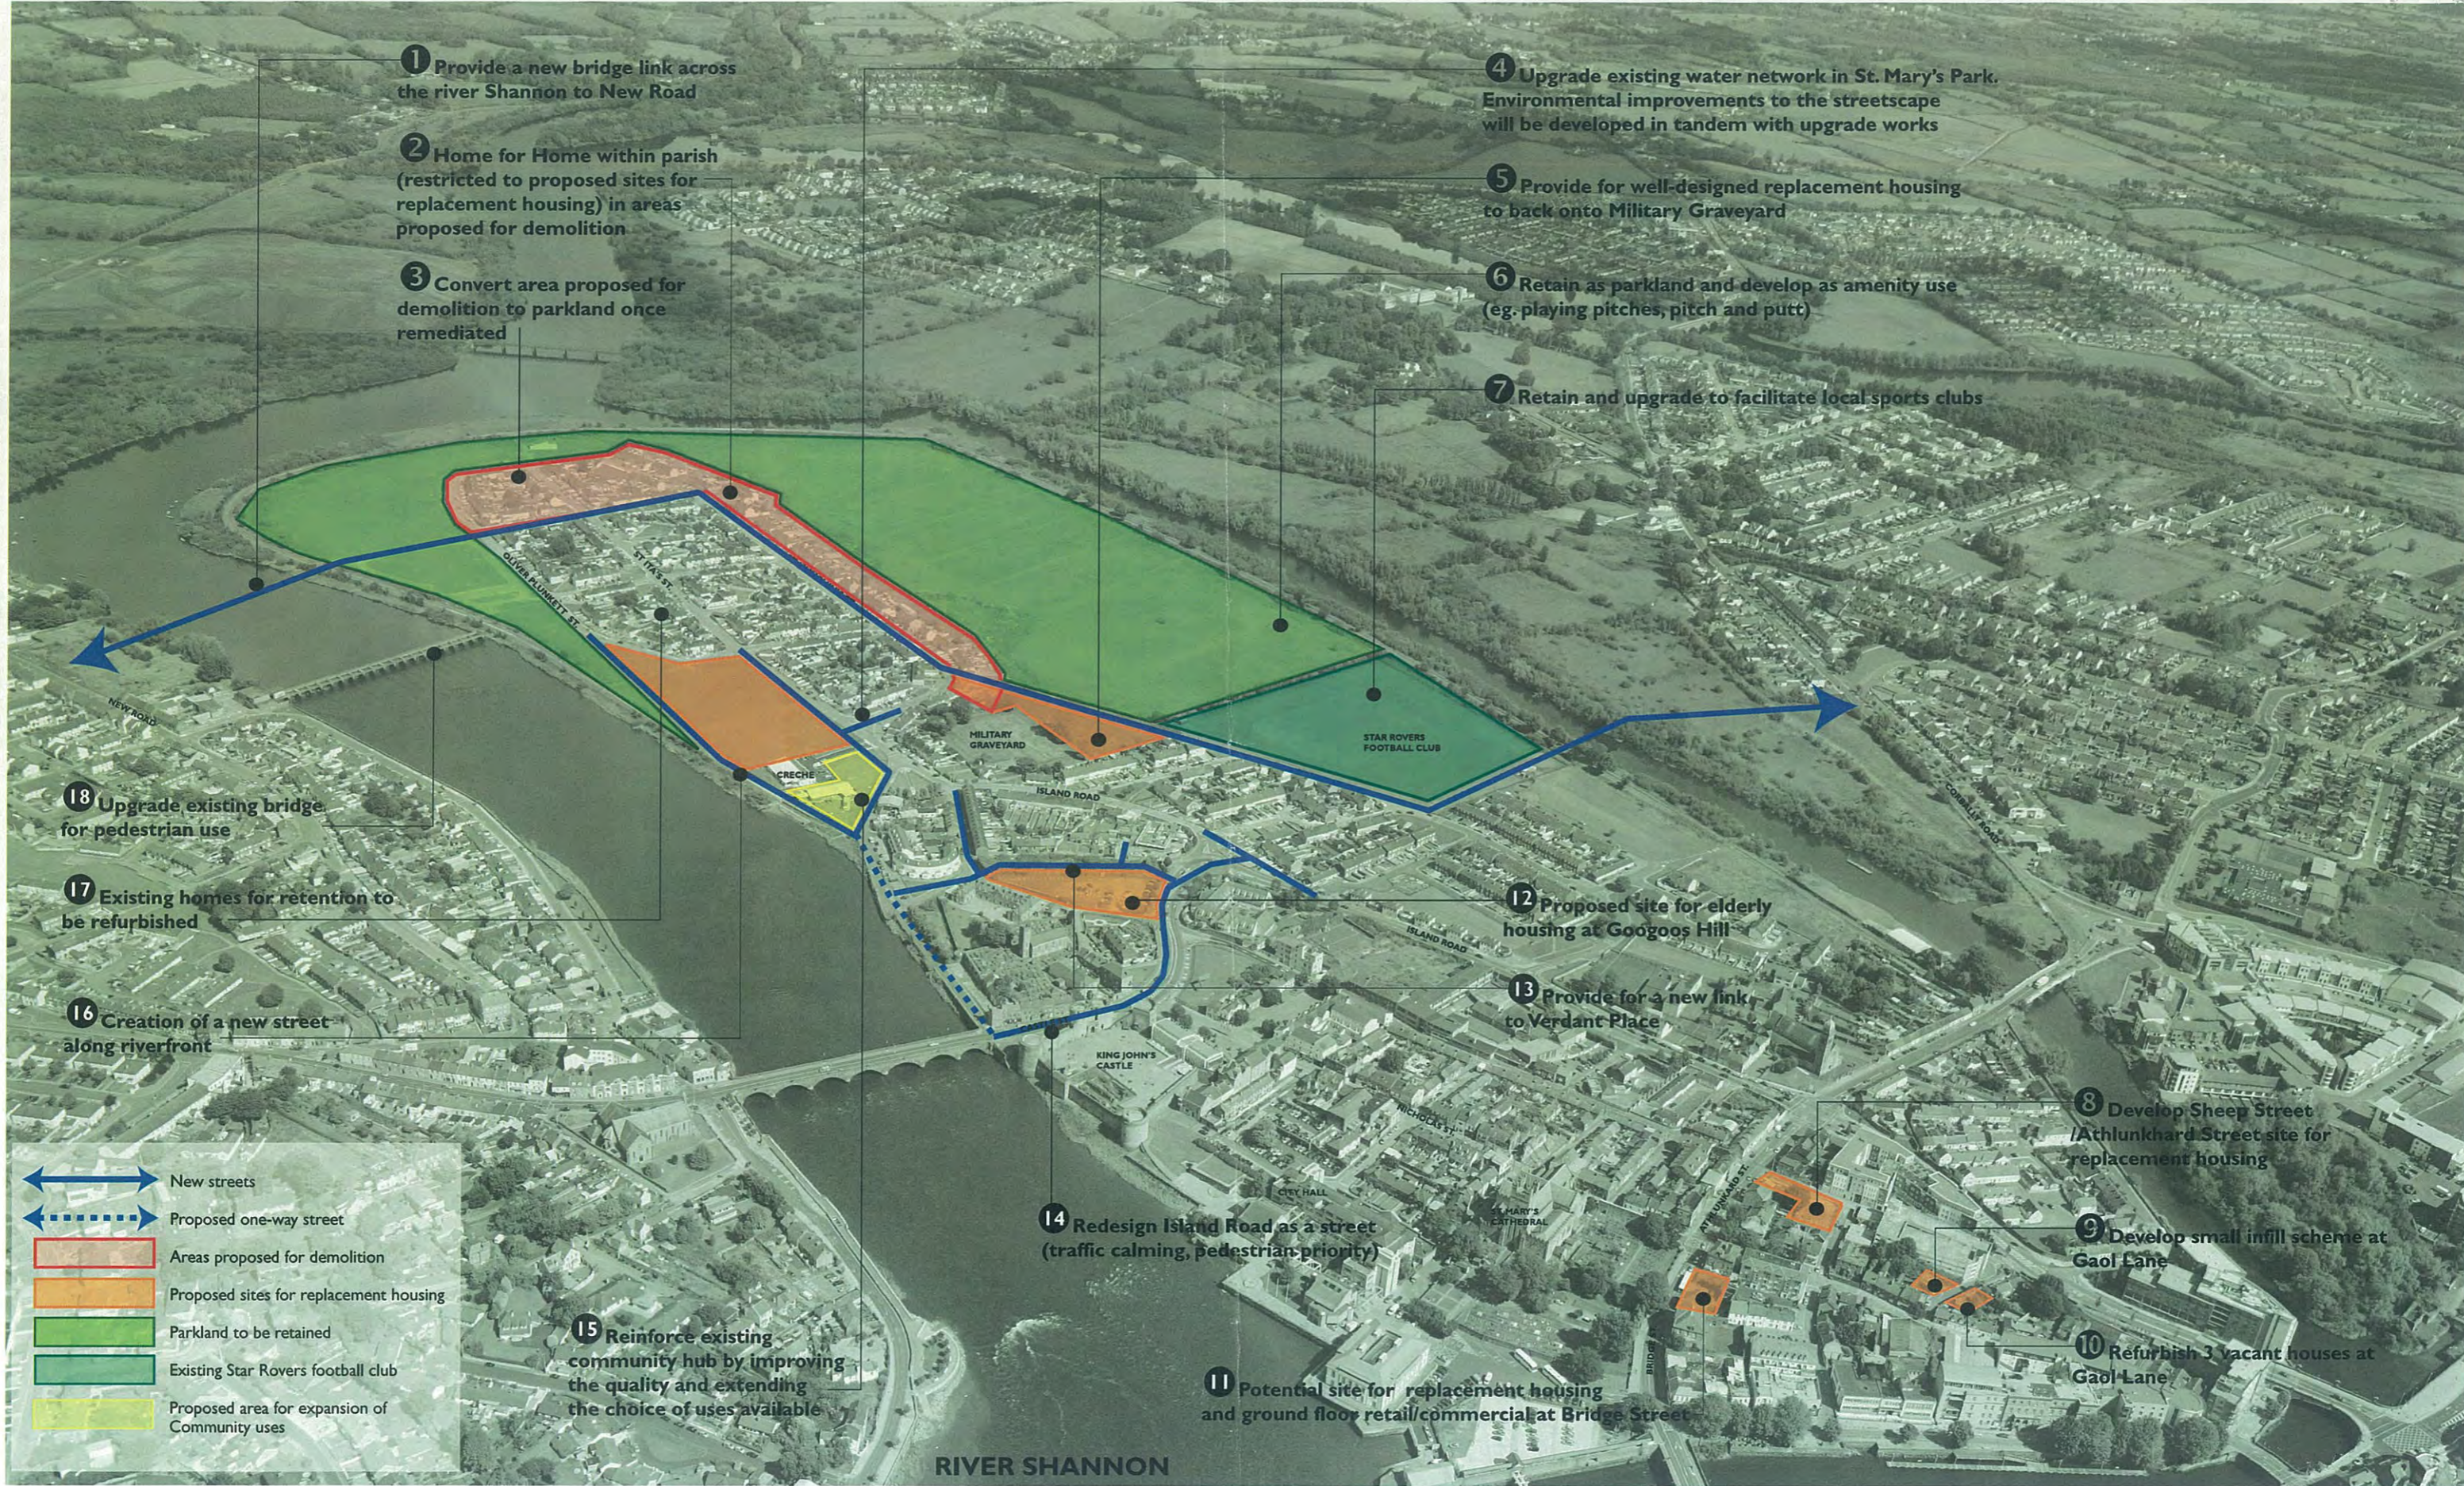


Comhairle Cathrach Luimnigh
Limerick City Council
 CITY HALL
 MERCHANTS QUAY
 LIMERICK

Tel. 081-497100
 Fax 081-416286
 Office of Regeneration



Project Status: _____
 Project Name: **KING'S ISLAND & ST MARY'S PARK**
 Drawing Name: **St Marys Park & Kings Island Framework Plan Map**

Date:	10.03.2013	Drawn by:	EL	Checked by:	SH	Scale:	NTS	Sheet Format:	A0
Project No.:	12023	Drawing No.:	1001	Revision:	A				

Rev.	Date	Notes	Name
A	22/02/13	Framework Plan update 22/02/13	EL



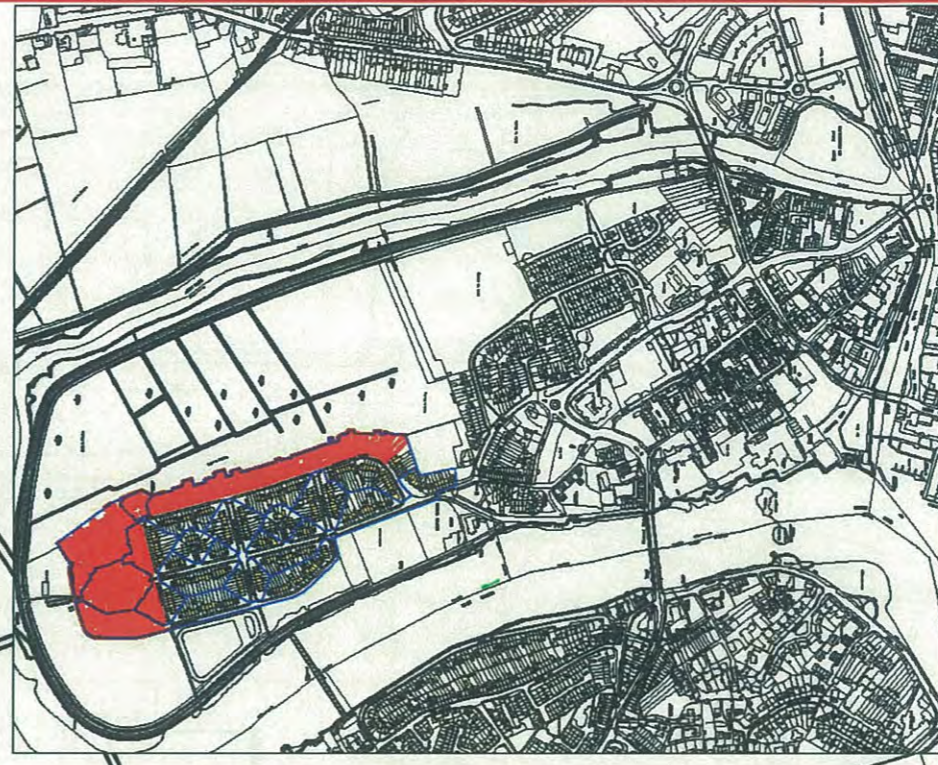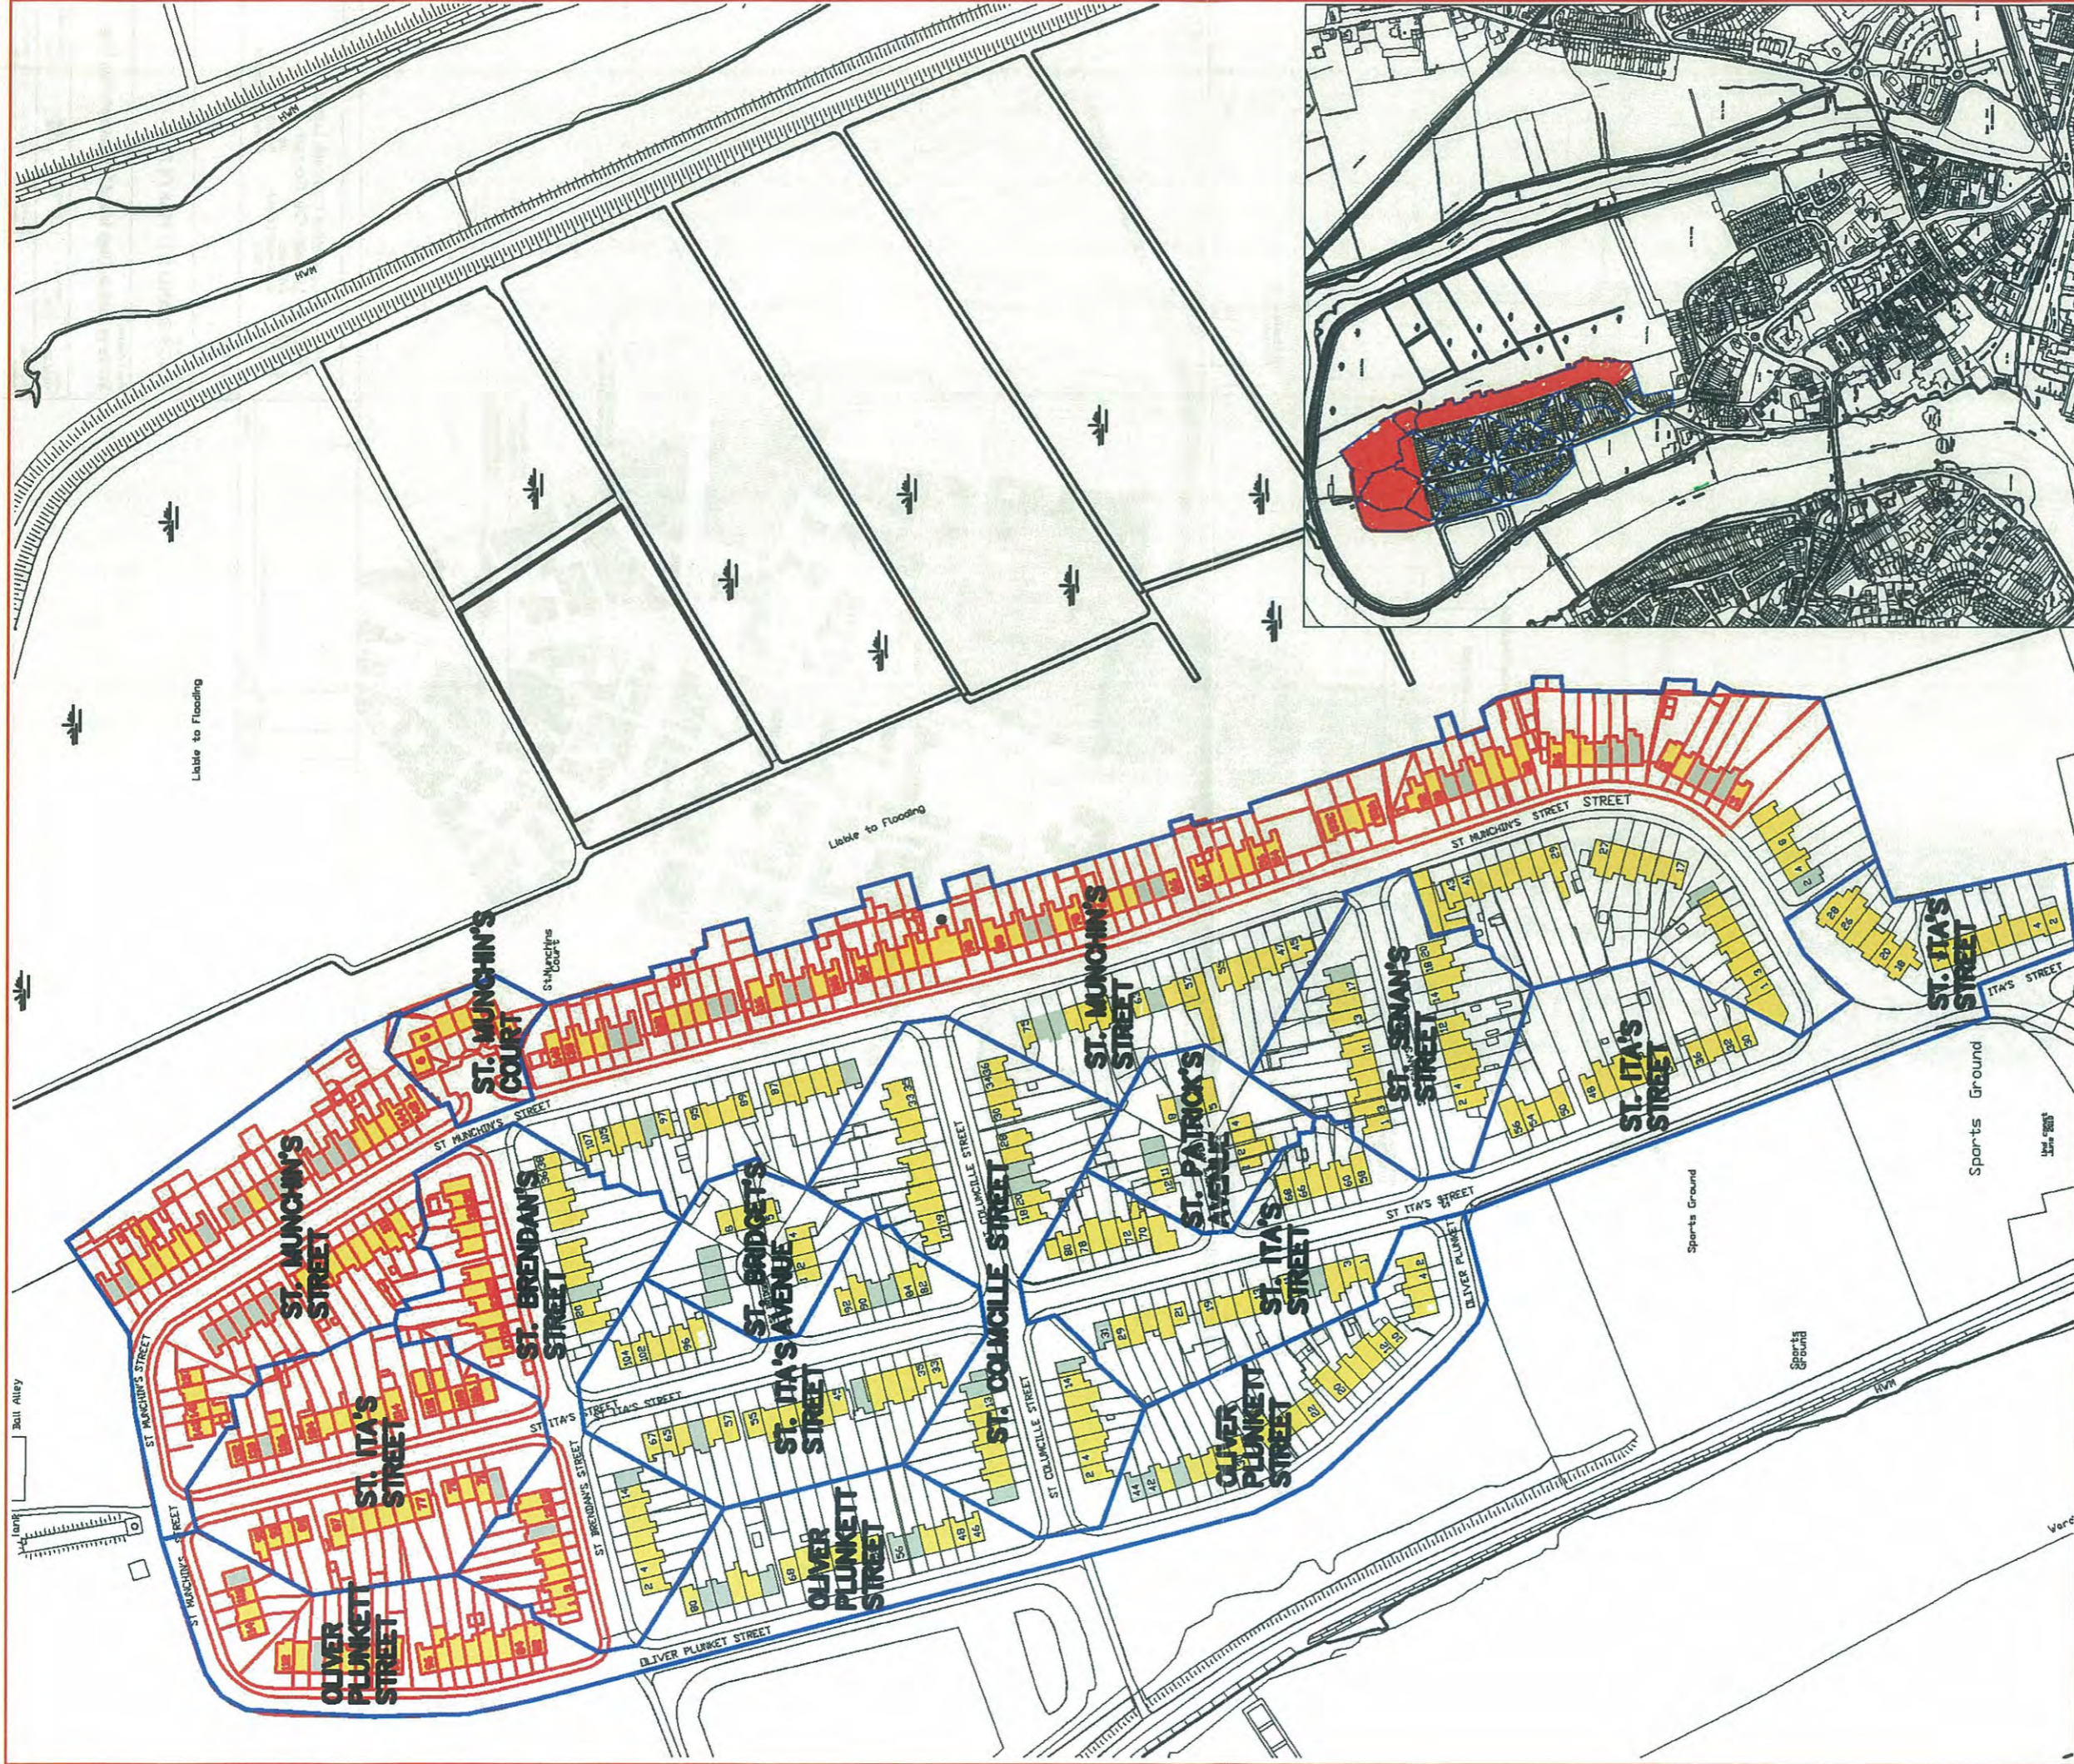


ST. MARY'S PARK | PUBLIC INFORMATION SESSION | MARCH 2013
PROPOSALS FOR REDEVELOPMENT



Comhairle Cathrach Luimnigh
 Limerick City Council
 CITY HALL,
 100 CHURCHMAN'S QUAY
 LIMERICK,
 CO. LK.



LEGEND

-  Buildings required for Demolition
-  Demolitions as at Dec.31 2012
-  Units to be Retained / Refurbished / Rebuilt

Project Name: PUBLIC INFORMATION SESSION

Project Name: KING'S ISLAND & ST MARY'S PARK PROPOSALS FOR REDEVELOPMENT

Drawing Name: Proposed future demolitions

Date: 28.03.2013	Drawn by: CoB	Checked by: NTS	Scale: NTS	Sheet Format: A1
Project No: 12023	Design No: SWP02	Revision:		

The Office of Regeneration appreciates your comments and feedback about the proposals you have seen here today. It would be very helpful if you could answer the following questions and leave us any feedback you may have.

Are you supportive of the proposals for redevelopment as follows:

① Provide a new bridge link across the river Shannon to New Road

YES NO DON'T KNOW/DON'T MIND

Comments:
.....
.....

② Home for Home within parish (restricted to proposed sites for replacement housing) in areas proposed for demolition

YES NO DON'T KNOW/DON'T MIND

Comments:
.....
.....

③ Convert area proposed for demolition to parkland once remediated

YES NO DON'T KNOW/DON'T MIND

Comments:
.....
.....

④ Upgrade existing water network in St. Mary's Park. Environmental improvements to the streetscape will be developed in tandem with upgrade works

YES NO DON'T KNOW/DON'T MIND

Comments:
.....
.....

⑤ Provide for well-designed replacement housing to back onto Military Graveyard

YES NO DON'T KNOW/DON'T MIND

Comments:
.....
.....

⑥ Retain as parkland and develop as amenity use (eg. playing pitches, pitch and putt)

YES NO DON'T KNOW/DON'T MIND

Comments:
.....
.....

⑦ Retain and upgrade to facilitate local sports clubs

YES NO DON'T KNOW/DON'T MIND

Comments:
.....
.....

⑧ Develop Sheep Street/Athlunkhard Street site for replacement housing

YES NO DON'T KNOW/DON'T MIND

Comments:
.....
.....



LIMERICK
REGENERATION

9 Develop small infill scheme at Gaol Lane for replacement housing

YES NO DON'T KNOW/DON'T MIND

Comments:
.....
.....

10 Refurbish 3 vacant houses at Gaol Lane for replacement housing

YES NO DON'T KNOW/DON'T MIND

Comments:
.....
.....

11 Potential site for replacement housing and ground floor retail/commercial at Bridge Street

YES NO DON'T KNOW/DON'T MIND

Comments:
.....
.....

12 Proposed site for elderly housing at Googoos Hill

YES NO DON'T KNOW/DON'T MIND

Comments:
.....
.....

13 Provide for a new link to Verdant Place

YES NO DON'T KNOW/DON'T MIND

Comments:
.....
.....

14 Redesign Island Road as a street (traffic calming, pedestrian priority)

YES NO DON'T KNOW/DON'T MIND

Comments:
.....
.....

15 Reinforce existing community hub by improving the quality and extending the choice of uses available

YES NO DON'T KNOW/DON'T MIND

Comments:
.....
.....

16 Creation of a new street along riverfront

YES NO DON'T KNOW/DON'T MIND

Comments:
.....
.....

17 Existing homes for retention to be refurbished

YES NO DON'T KNOW/DON'T MIND

Comments:
.....
.....

18 Upgrade existing bridge for pedestrian use

YES NO DON'T KNOW/DON'T MIND

Comments:
.....
.....



LIMERICK
REGENERATION

